




Page	comm. n°	client	title	date
---	---	---	---	---

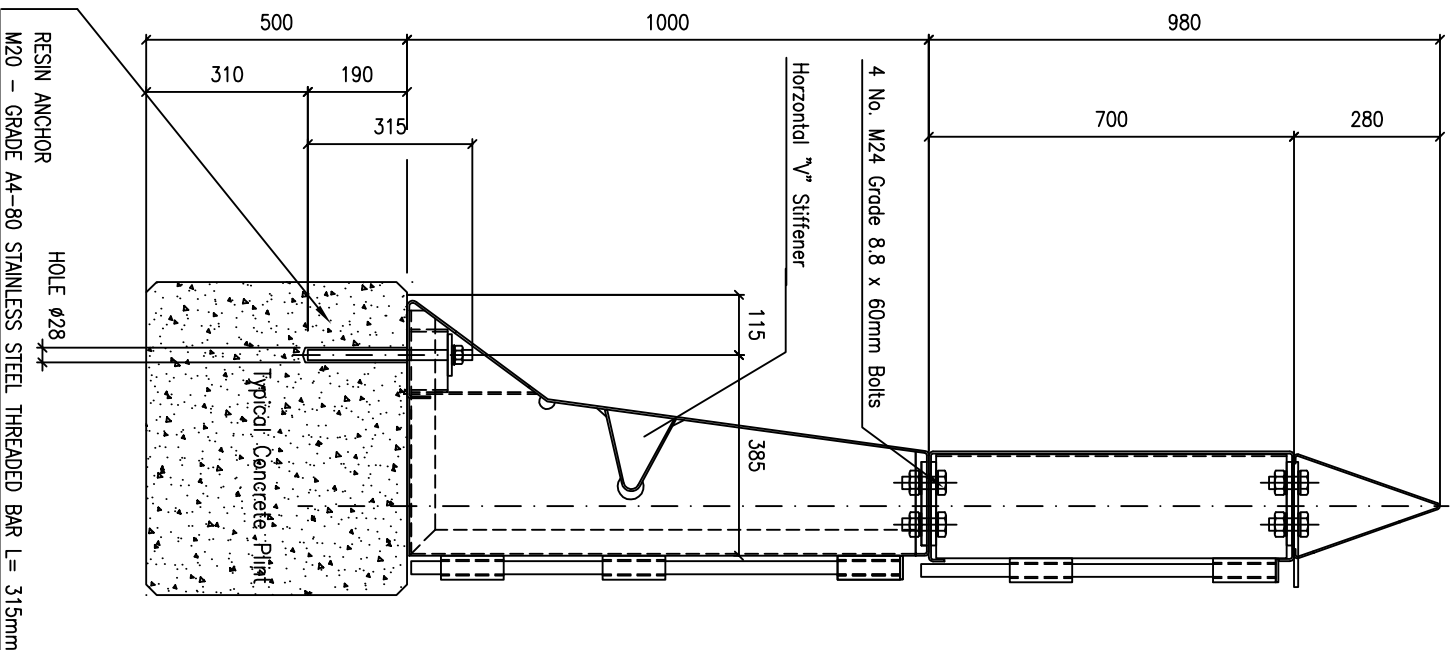

Cross Section of Sistema Barrier
With Box Section Attached

03				Prepared By: _____
02				Approved By: _____
01				Revision 00 _____
REVS.	DESCRIPTION	DATE	VISTO	date _____