




Page	comm. n°	client	title	date
---	---	---	---	---

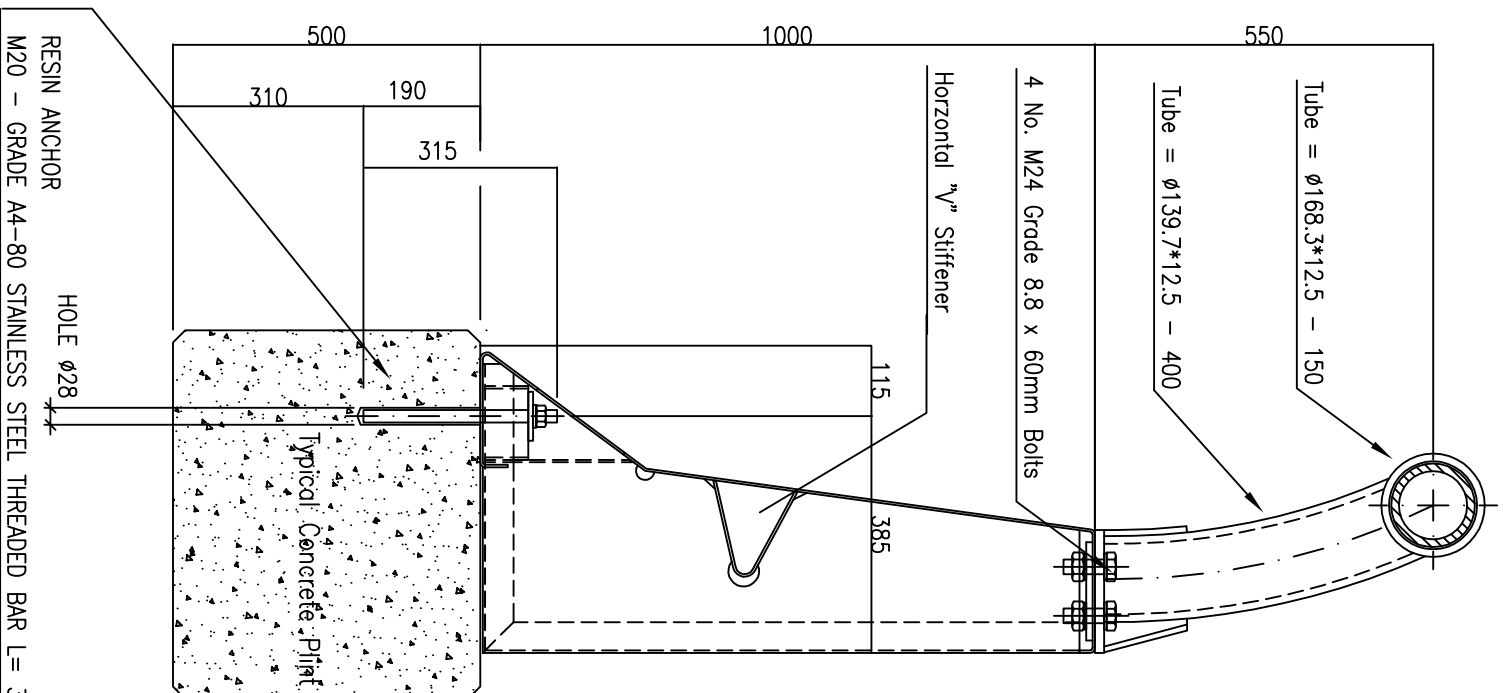

Cross Section of Sistema Barrier  
Showing Typical Anchor Detail

REVS.	DESCRIPTION	DATE	VISTO	Prepared By: _____	date _____
03				Approved By: _____	
02				Revision 00	
01					